


PART FLOOR PLAN  
SCALE 1:50

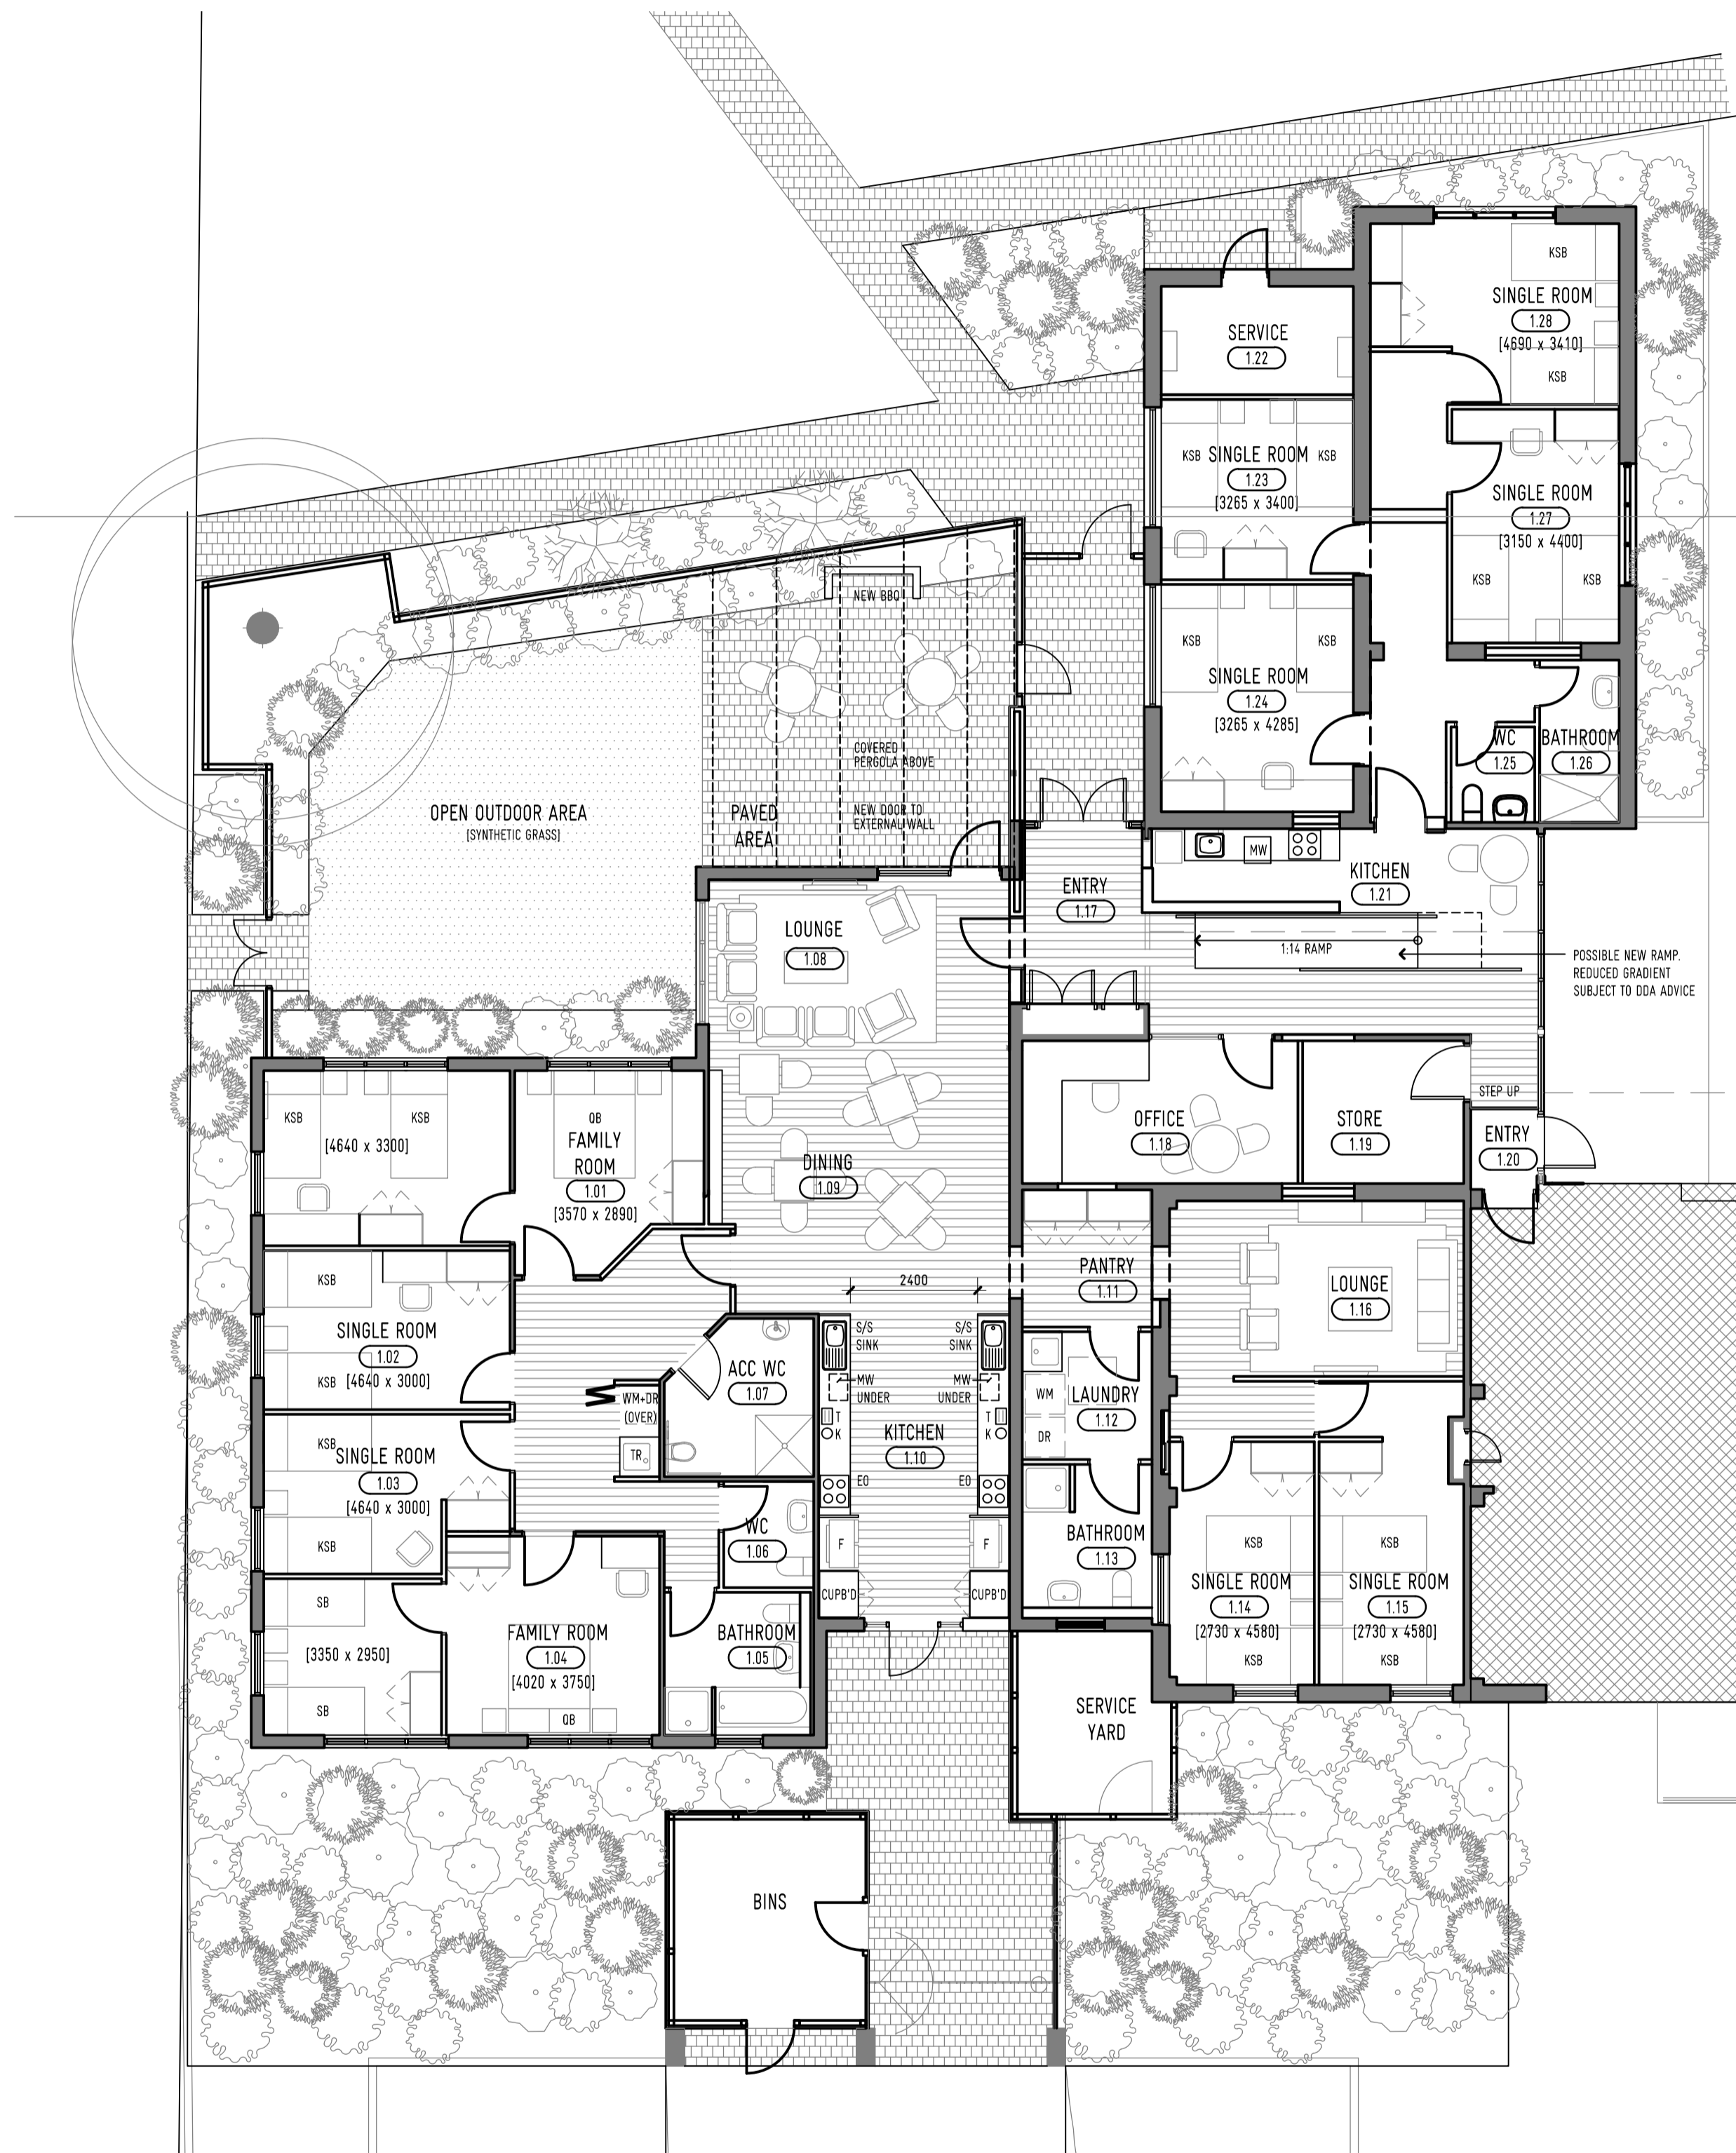

FLOOR PLAN  
SCALE 1:100

- SB SINGLE SIZED BED
- KSB KING SINGLE SIZED BED
- QB QUEEN SIZED BED
- MW MICROWAVE
- F REFRIGERATOR
- T TOASTER
- K KETTLE
- WM WASHING MACHINE
- DR DRYER
- S/S STAINLESS STEEL SINK
- EO ELECTRIC OVEN & COOKTOP

Client Approval

Signature \_\_\_\_\_ Date \_\_\_\_\_

0 1.0m 5.0m 10.0m

Scale: 1:100 @ A1  
Date: OCTOBER 2012  
Drawn: DK  
Checked: GT

Project: 1208  
File: FP\_Presentation.dwg  
Drawing: 110-C

