



FIRE SEPARATION SHOWN DASHED

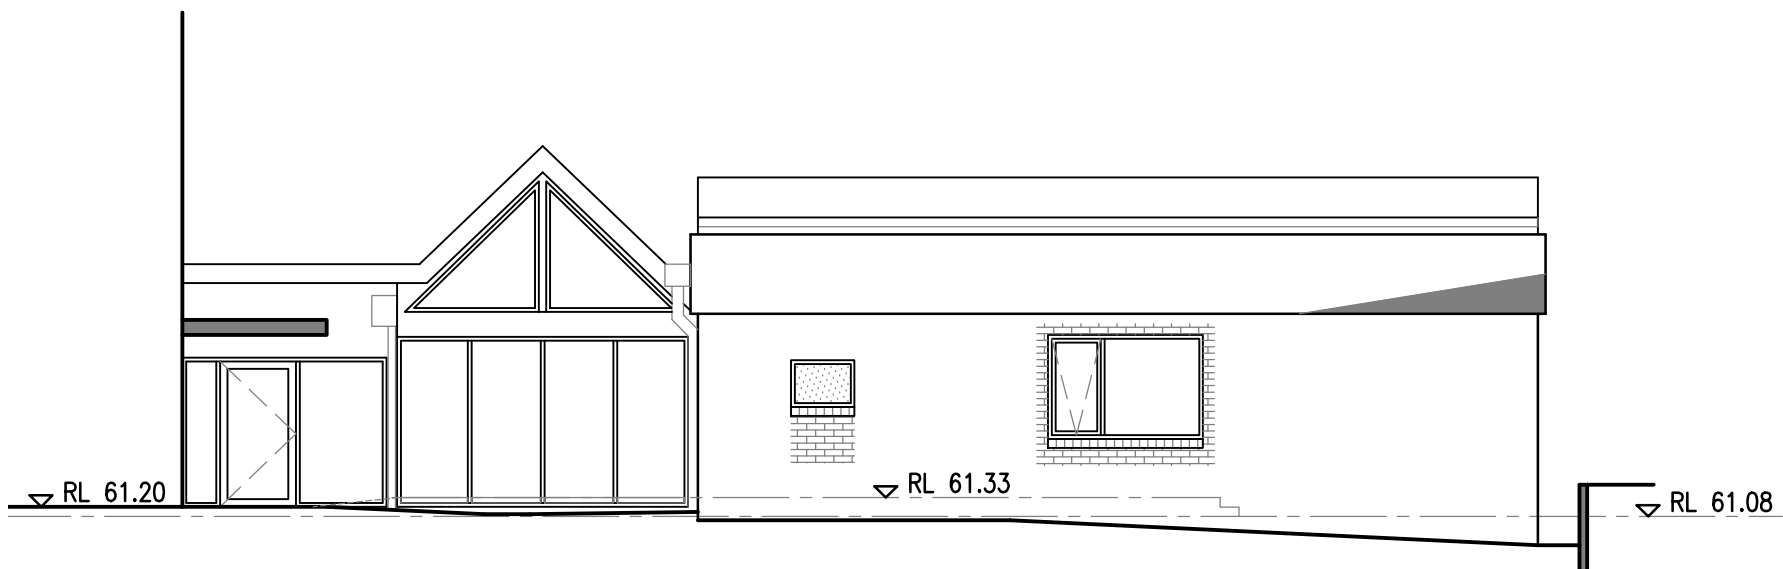


— WEST ELEVATION  
— SCALE 1:100



— EAST ELEVATION  
— SCALE 1:100

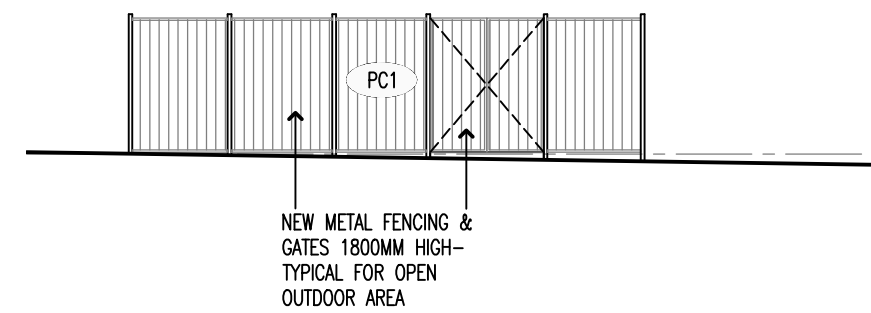

— WEST ELEVATION—TYP.METAL FENCING  
— SCALE 1:100

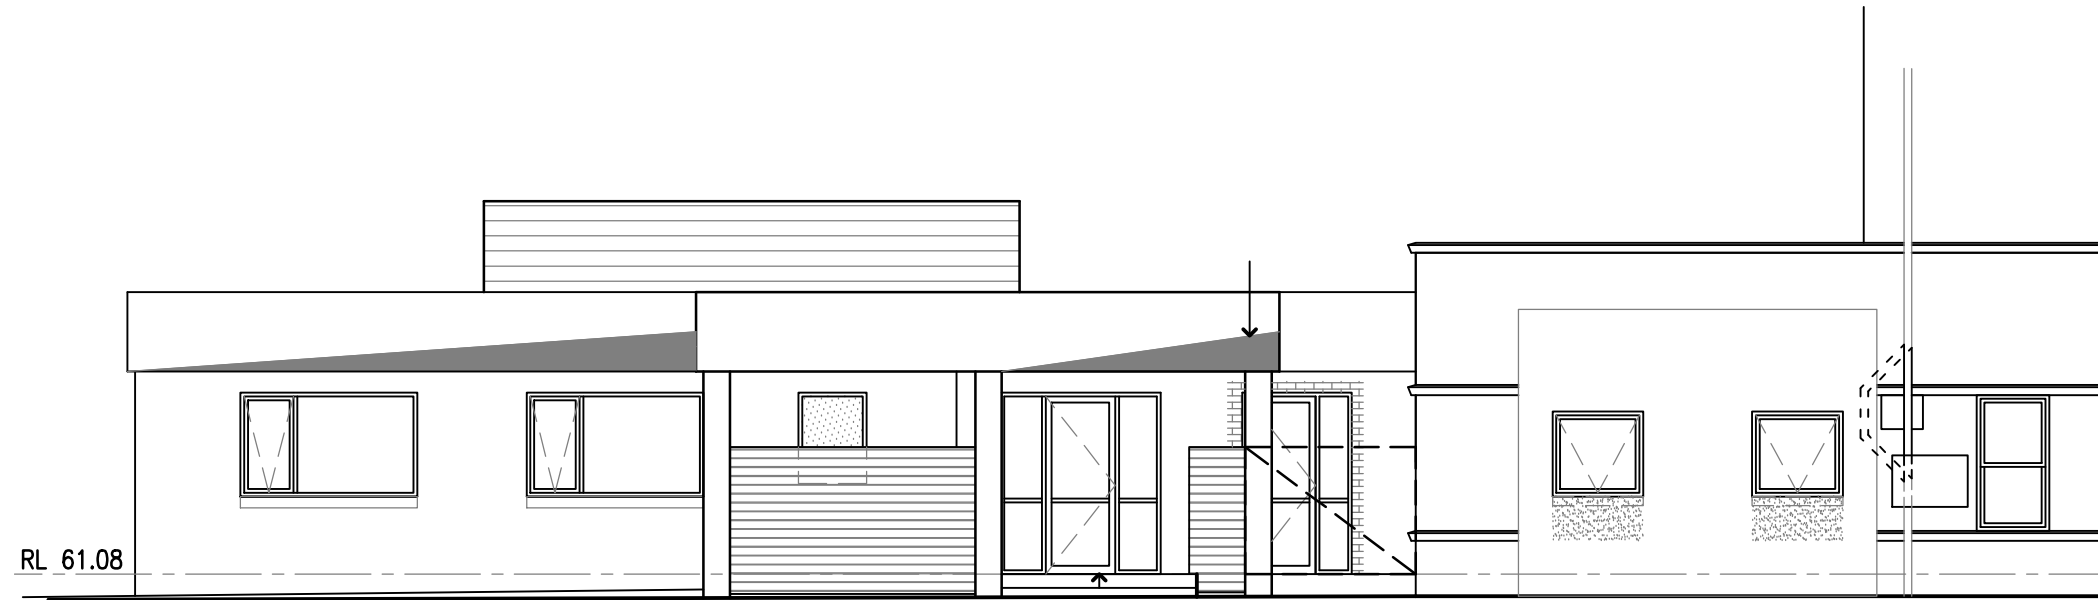

— SOUTH ELEVATION  
— SCALE 1:100



— NORTH ELEVATION  
— SCALE 1:100